




Mode 1 - Meeting Plan

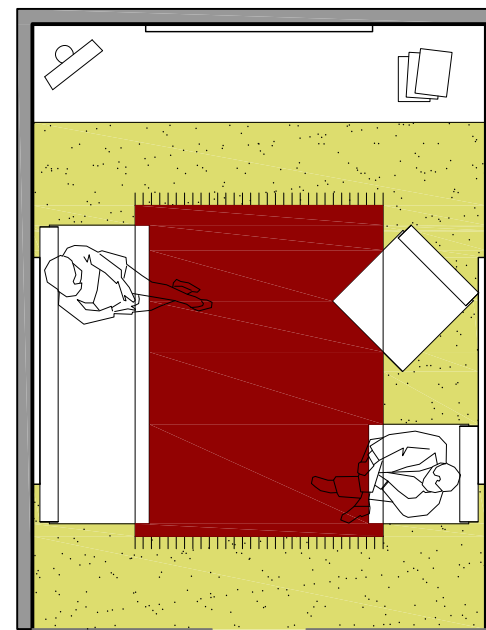

Mode 2 - Casual

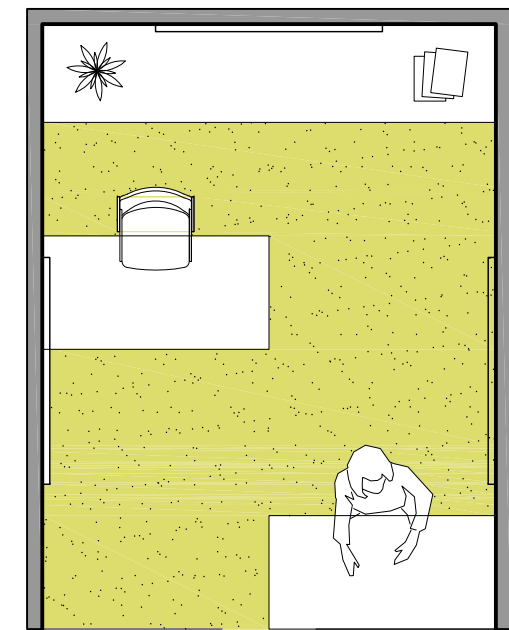

Mode 3 - Office

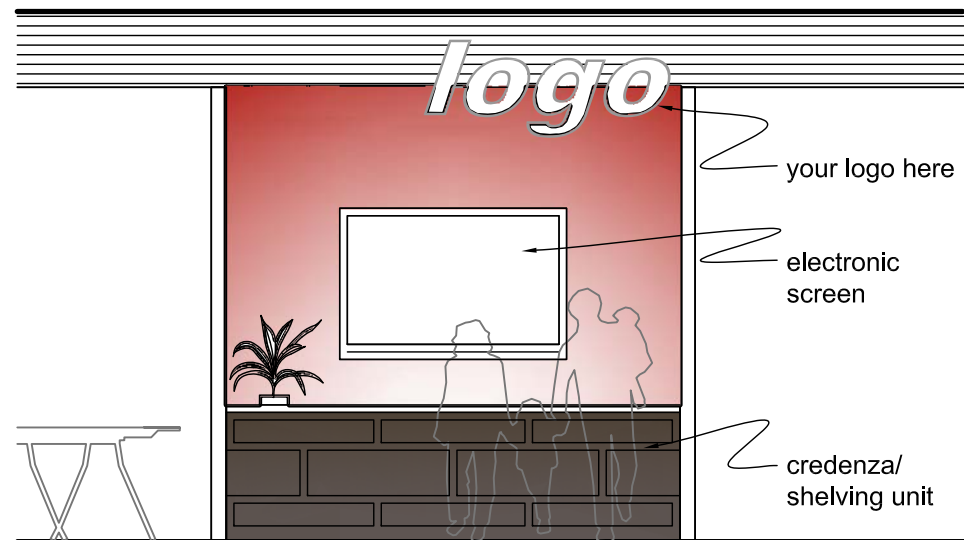

Indicative Elevation

studio2, level 4, 103 lonsdale st
melbourne, 3000
b-d@bamford-dash.com

bamford-dash
architecture

PRELIMINARY SKETCH		○	
drawn BB	checked TP	project BUILDING ADVISORY CENTRE	
proj no 0902	drawing title ADVISOR'S BOOTHS - INDICATIVE LAYOUTS		
scale 1:50@A3	date 12.05.09	drawing no. SK-003	issue 01